



SEE EXHIBIT A

SEE EXHIBIT B

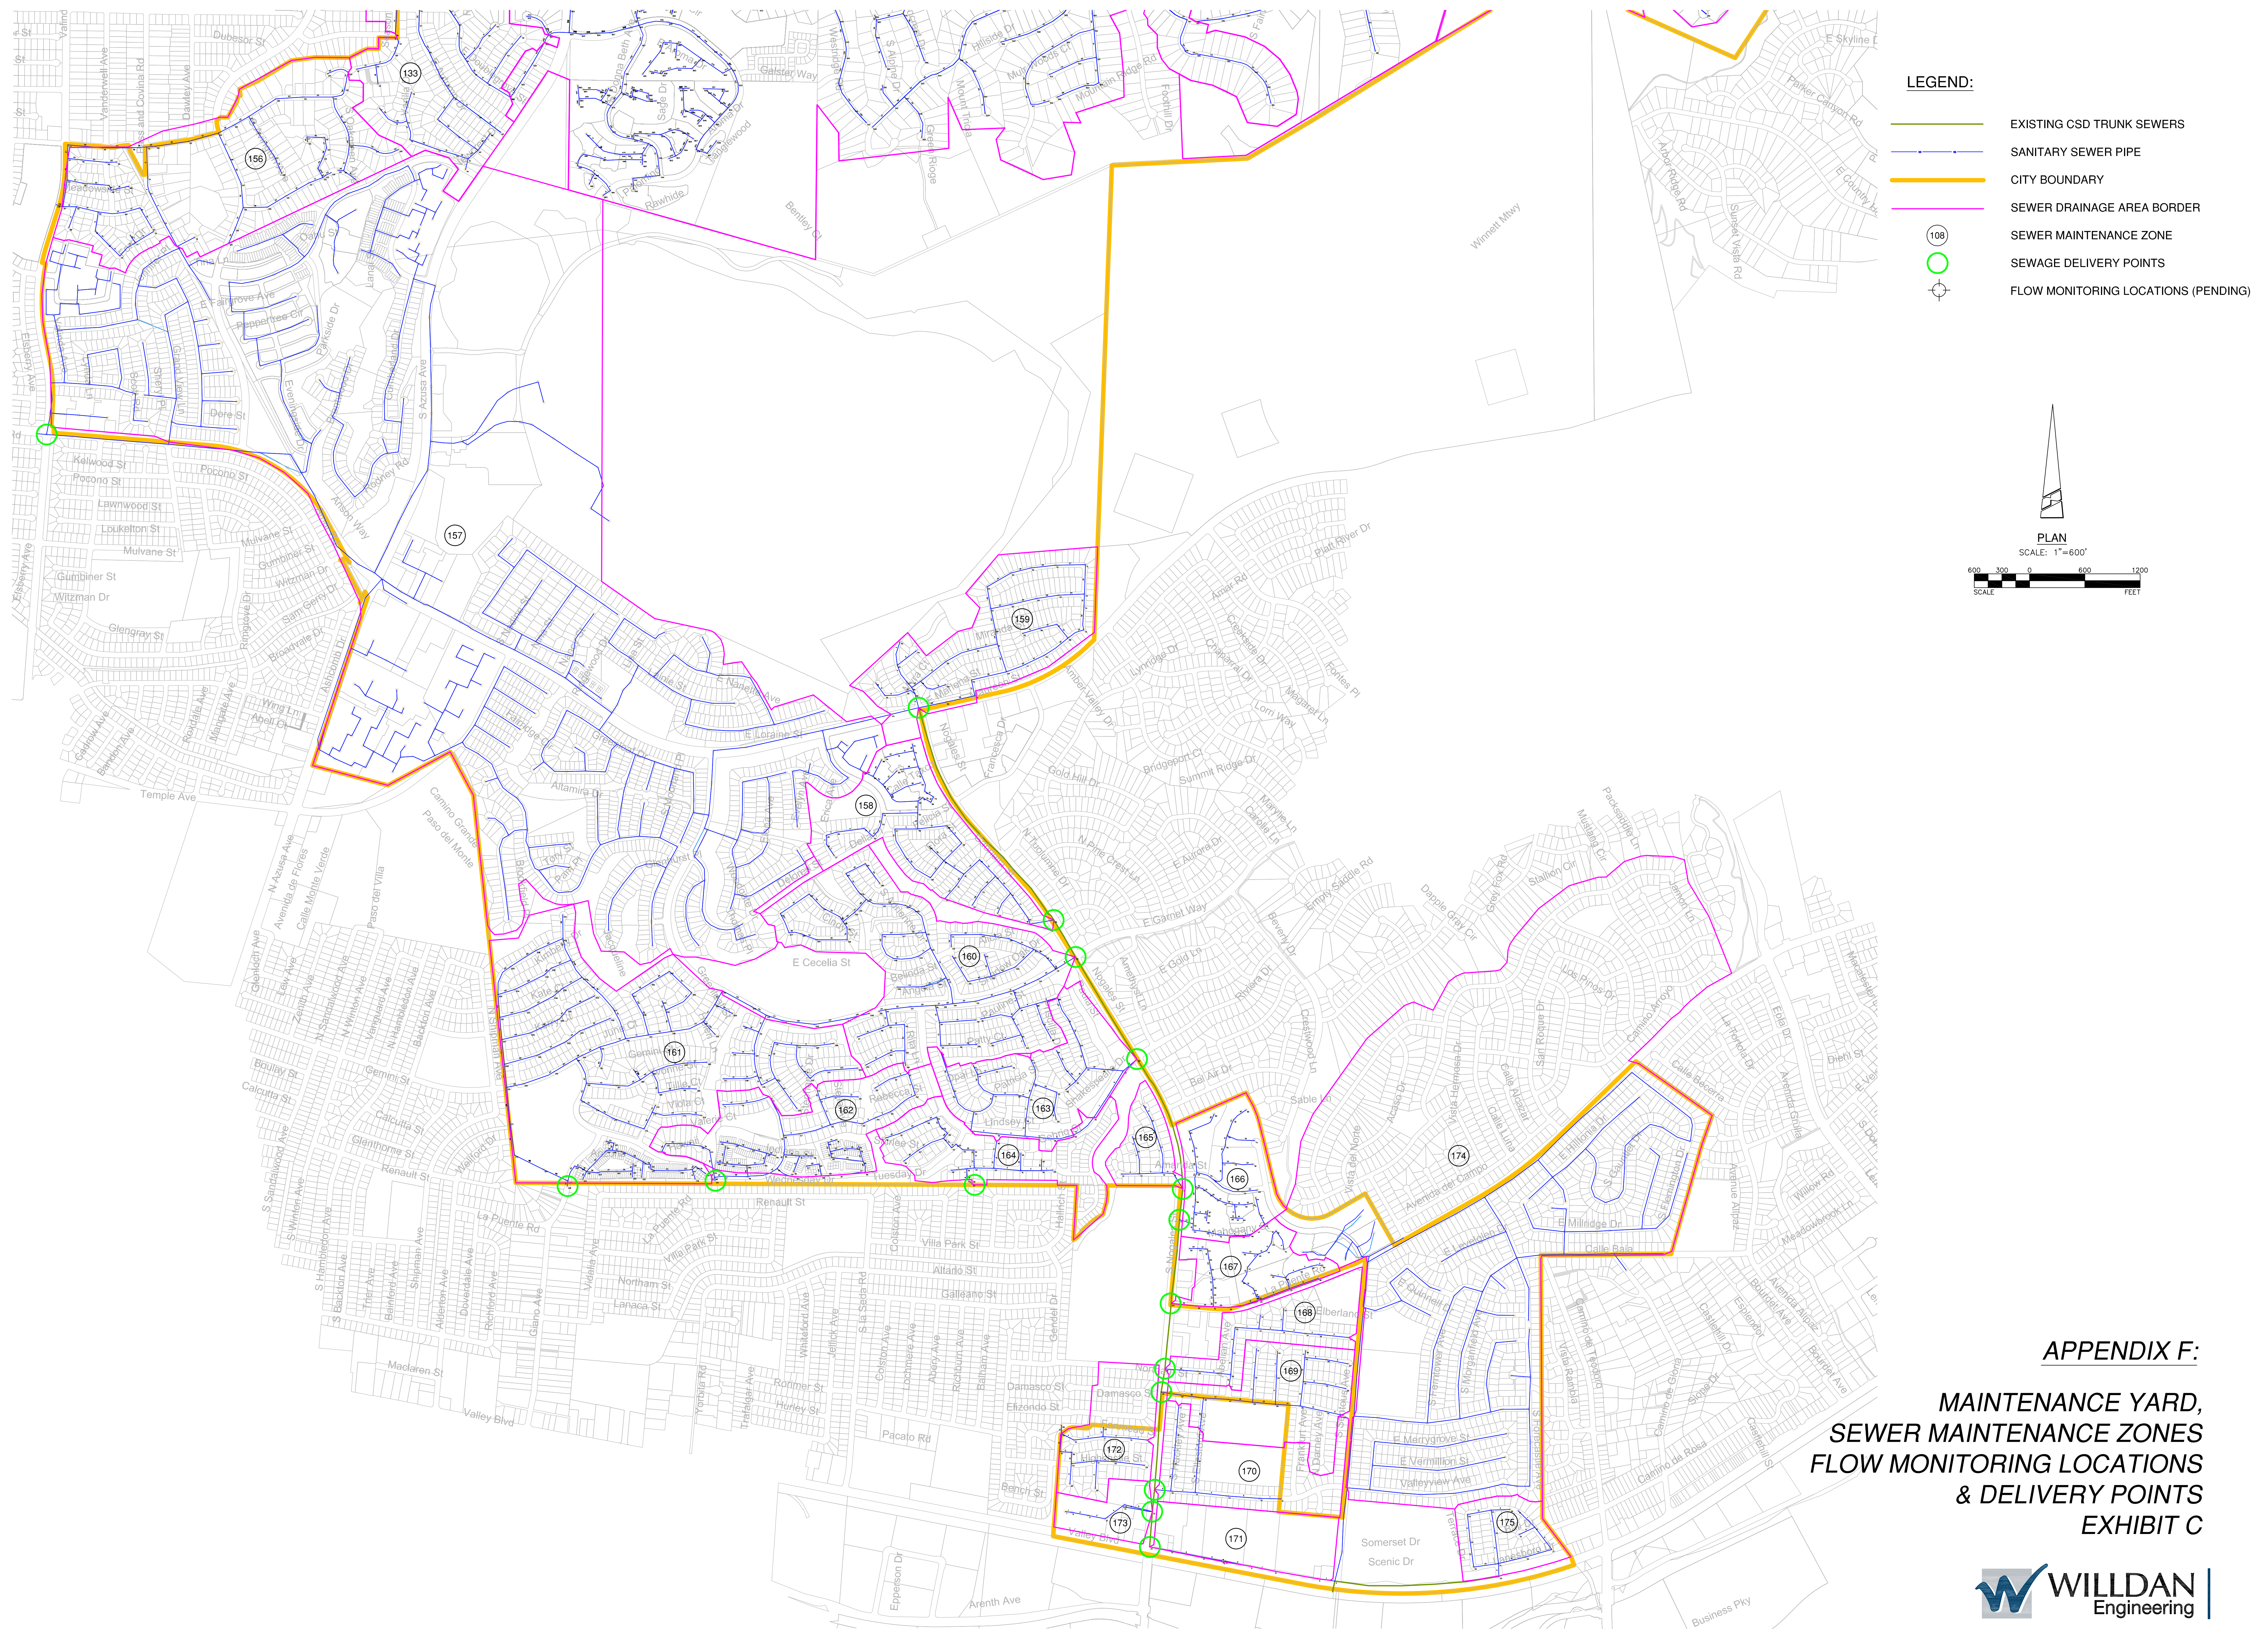

- LEGEND:**
- EXISTING CSD TRUNK SEWERS
  - SANITARY SEWER PIPE
  - CITY BOUNDARY
  - SEWER DRAINAGE AREA BORDER
  - 108 SEWER MAINTENANCE ZONE
  - SEWAGE DELIVERY POINTS
  - ✕ FLOW MONITORING LOCATIONS (PENDING)

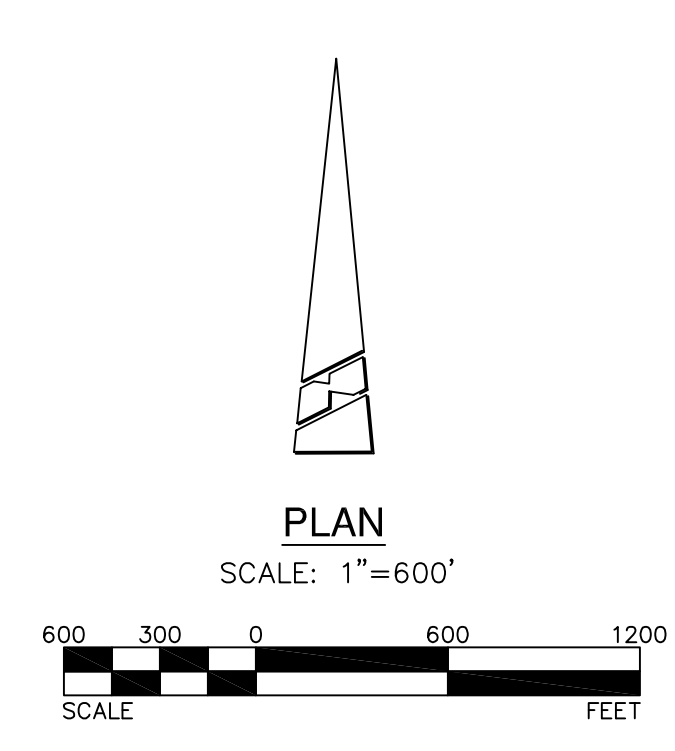

**APPENDIX F:**  
**MAINTENANCE YARD,**  
**SEWER MAINTENANCE ZONES**  
**FLOW MONITORING LOCATIONS**  
**& DELIVERY POINTS**  
**EXHIBIT C**

01/12/2009 Mr. Robert Spaulding 23308 - EXHIBIT - 03.dwg - Revised: 08/28/2009