



SEE EXHIBIT A

SEE EXHIBIT B

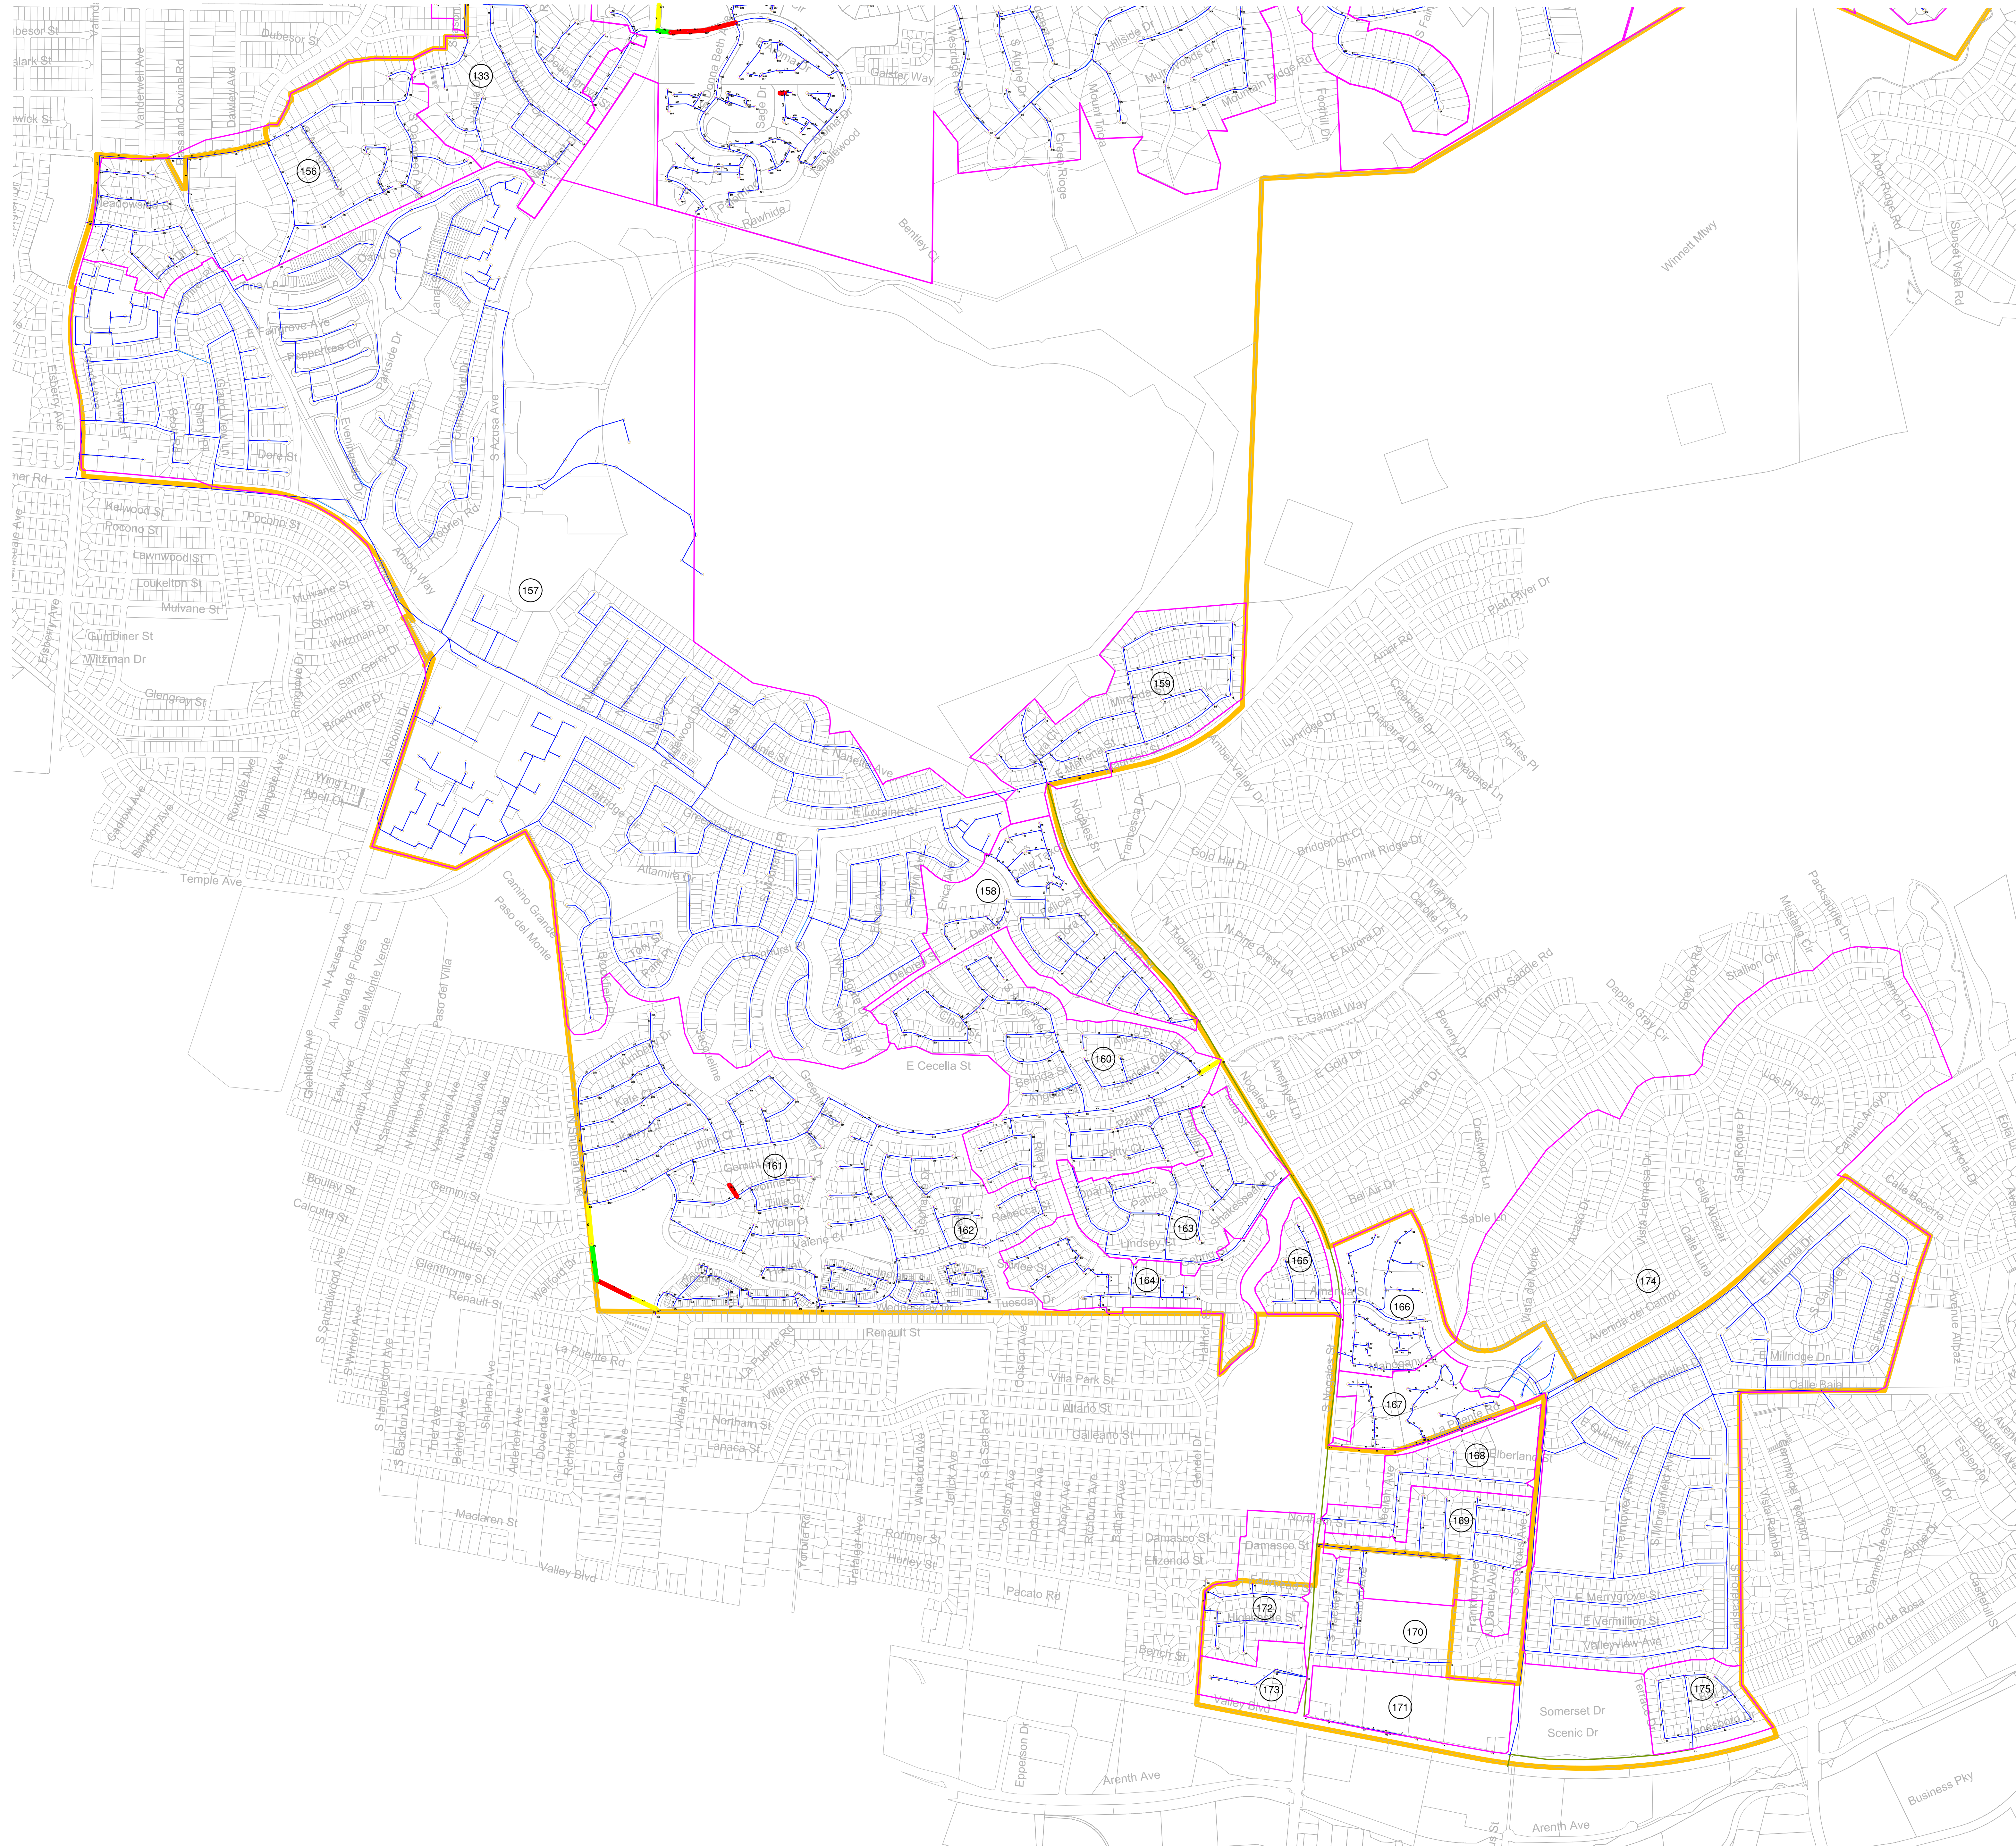

LEGEND:

- EXISTING CSD TRUNK SEWERS
- SANITARY SEWER PIPE
- 0.85 < d/D
- 0.64 < d/D < 0.85
- 0.50 < d/D < 0.64
- CITY BOUNDARY
- SEWER DRAINAGE AREA BORDER
- 108 SEWER MAINTENANCE ZONE

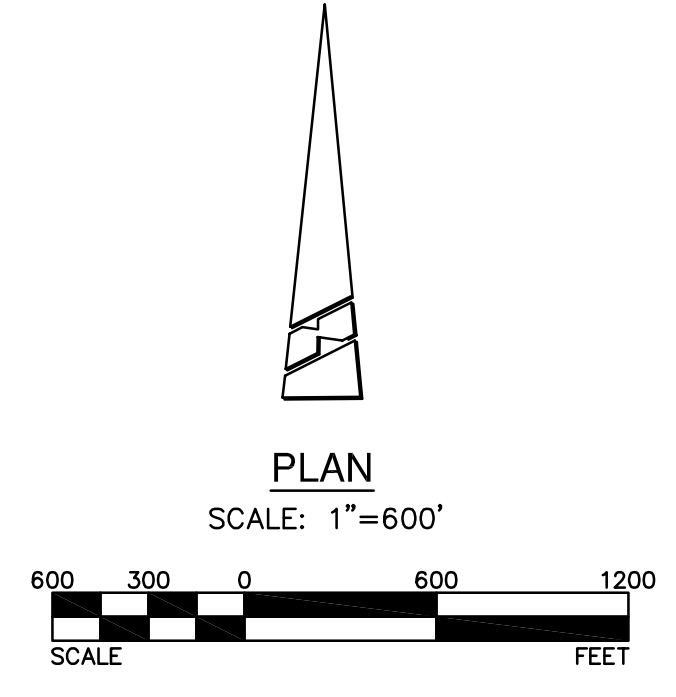

APPENDIX L:

**SEWER SYSTEM
CAPACITY ANALYSIS
DEFICIENT PIPES
EXHIBIT C**



2401 E. Katella Avenue, Suite 450
Anaheim, CA 92806
(714)978-8200 fax (714)978-8299

E:\Projects\2009\11-0000\11-0000-01\DWG\11-0000-01-APPENDIX L.dwg Plot Date: Apr 18, 2009